



REVISIONS					REVISIONS								
P	F	ZONE	LTR	DESCRIPTION	DATE	APPROVED	P	F	ZONE	LTR	DESCRIPTION	DATE	APPROVED
✓	✓	B		REV PER ECN AB-0647, 0731	3-21-85	JW	✓	✓	O		WAS 5248-187-2	5/15/84	R.S.
✓	✓	B1		REV PC BD HOLE DIMS AB-1146	9-13-85		✓	✓	O		ADDED -4	12-27-83	R.S.
✓	✓	C		REV PER ECN AB-2368	10-27	JH	✓	✓	A		ECN ABO138	2-2-84	R.S.
✓	✓	C1		RD 2214	6/28/88	TH	✓	✓	A1		REVISED DIST.	3-8-84	m.s.
✓	✓	D		REV PER 0328-96	5/96	JR	✓	✓	A2		ADDED DASH NO'S PER ECN AB-0539	11-2-84	
											REV PER ECN AB-0582	11-15-84	JCS

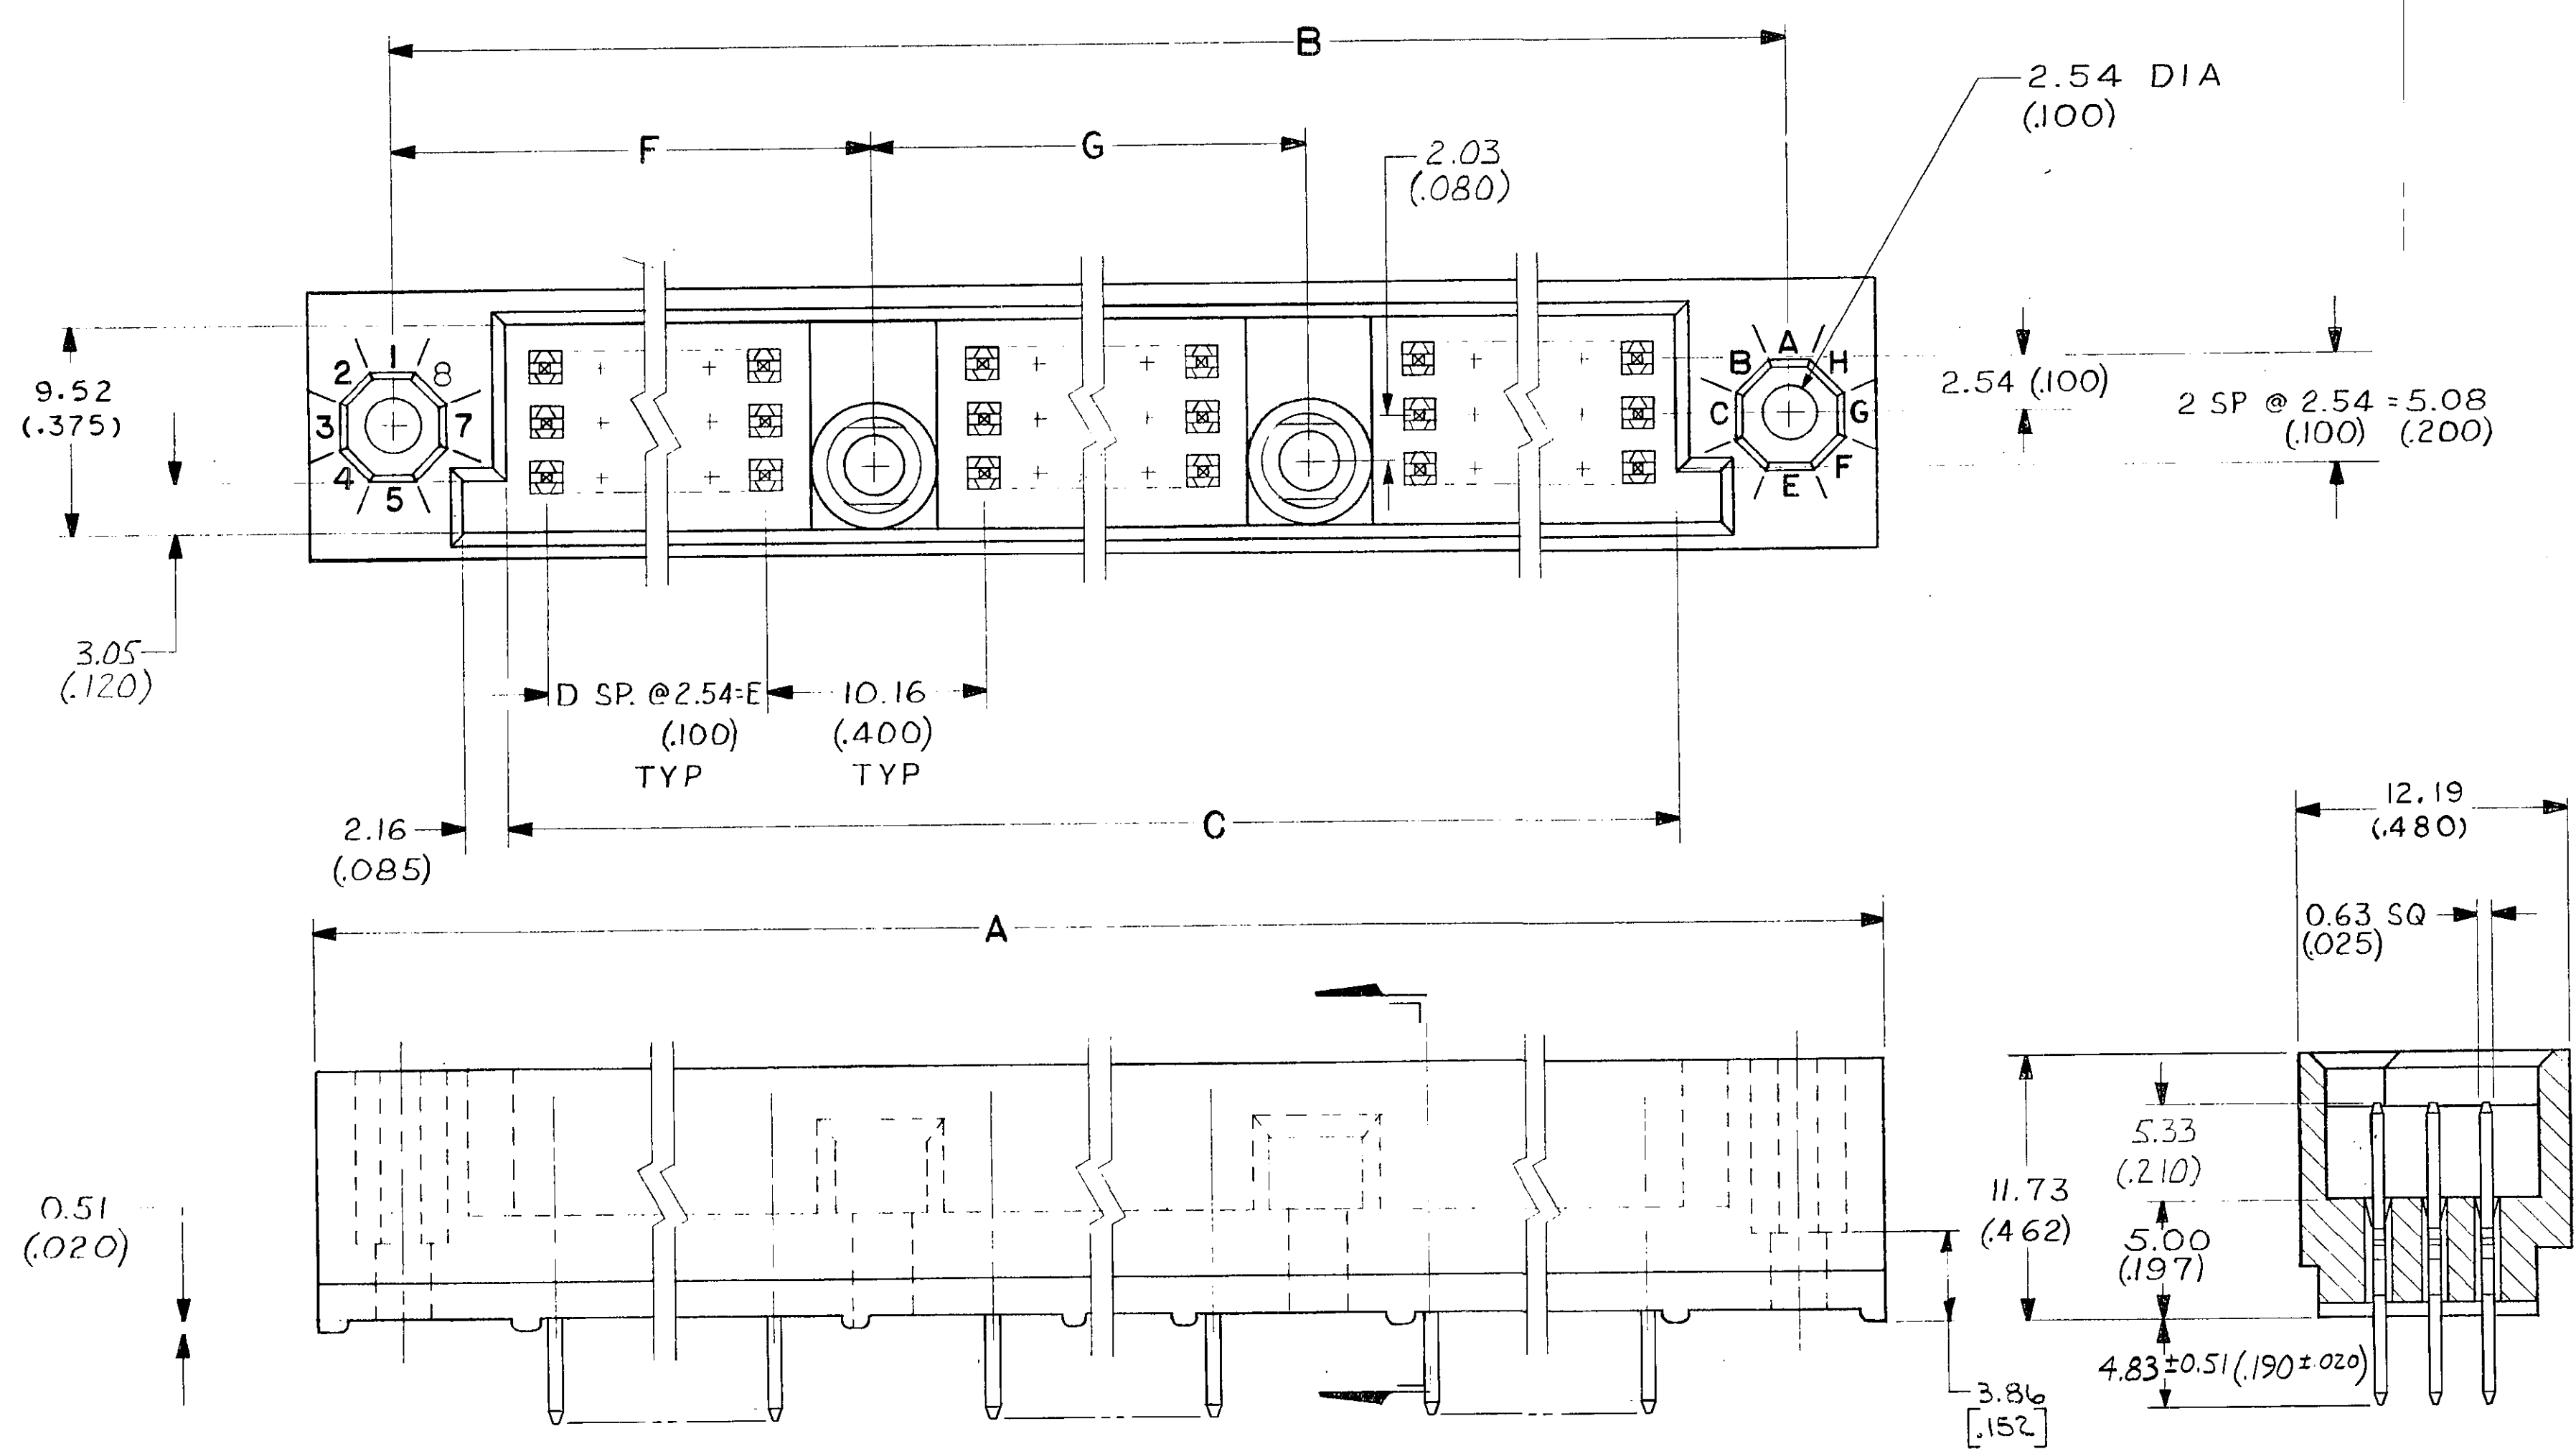

- 1 HOUSING MATERIAL: THERMOPLASTIC, COLOR-NATURAL
- 2 CONTACT MATERIAL: COPPER ALLOY.
- 3 CONTACT FINISH: .000762 (.000030) GOLD IN CONTACT AREA OVER .00127 - .00252 (.000050 - .000100) NICKEL UNDERPLATE, TIN-LEAD PLATED POSTS
4. DIMENSIONS IN BRACKETS ARE IN INCHES.

TYP SECT THRU CAVITIES

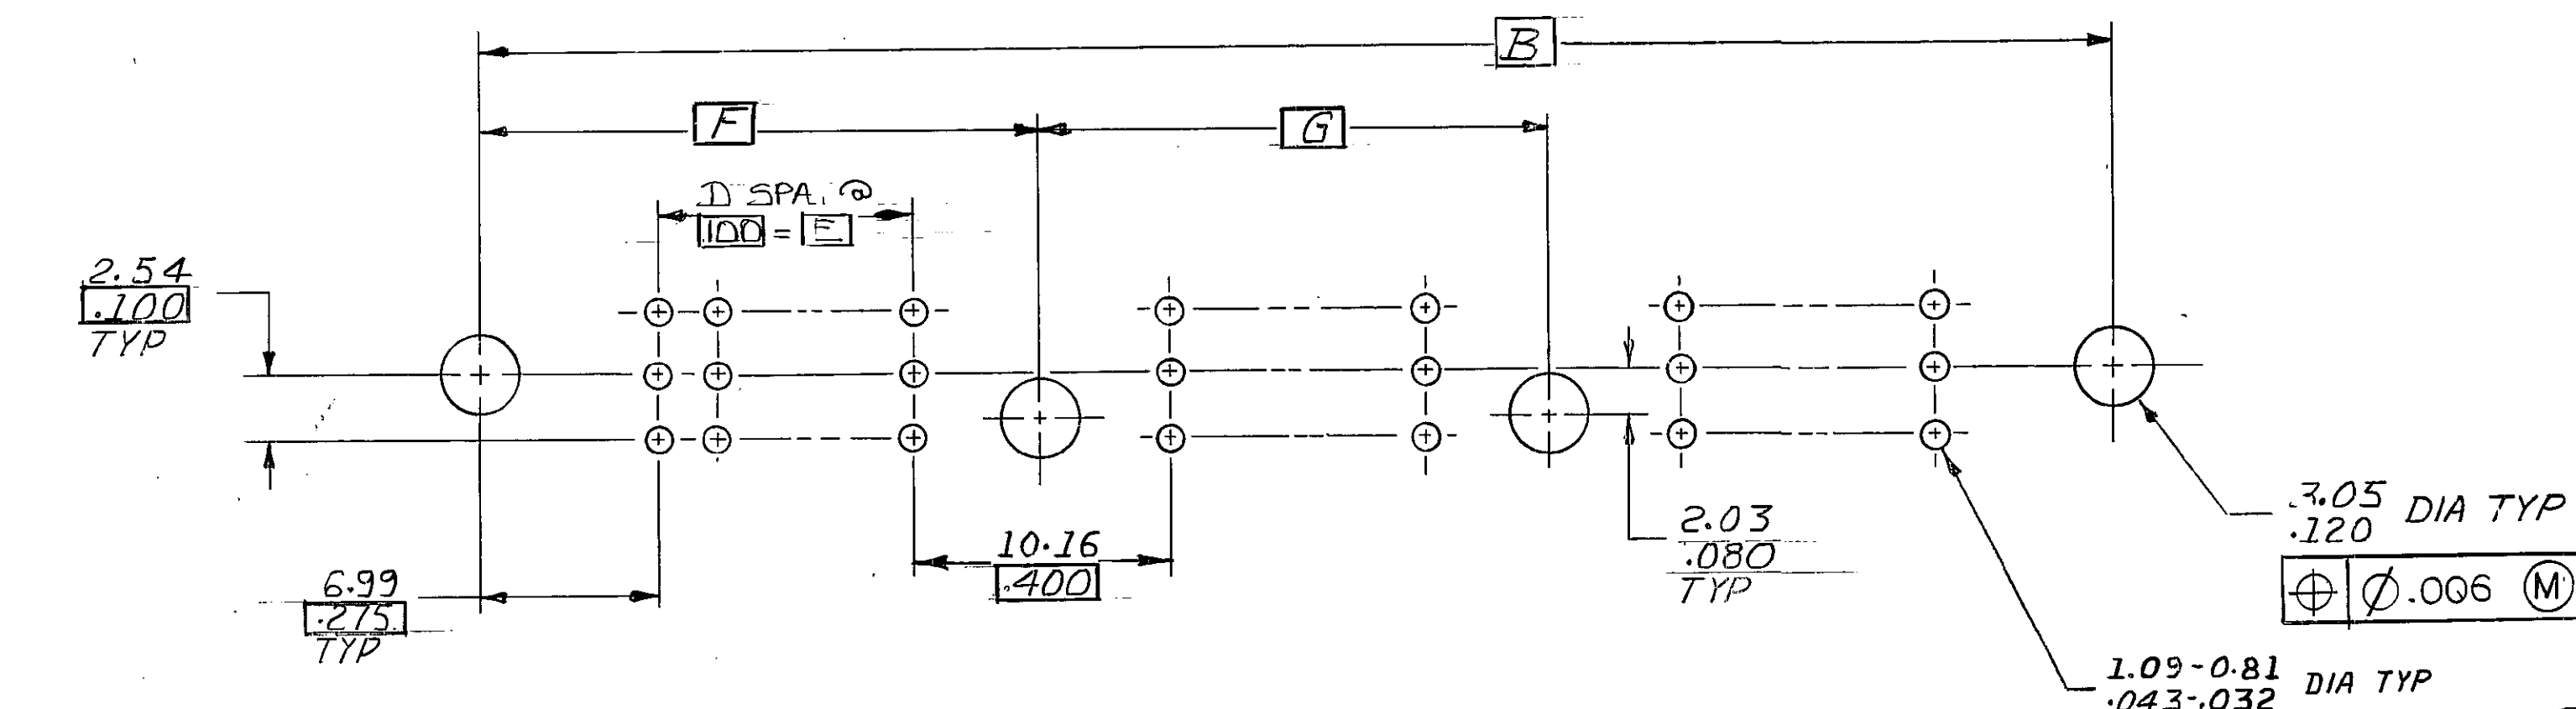

RECOMMENDED P.C. BOARD HOLE LAYOUT

SIZE	FSCM NO	DRAWING NO	PART NO
OBSOLETE	513	532836-8	
OBSOLETE	495	-7	
OBSOLETE	477	-6	
OBSOLETE	459	-5	
132.08 (5.200)	133.98 (5.275)	121.92 (4.800)	4B 389.89 (15.350)
400.05 (15.750)	407.67 (16.050)	441	<del>532836-4</del>
127.00 (5.000)	128.90 (5.075)	116.84 (4.600)	46 374.65 (14.750)
384.81 (15.150)	392.43 (15.450)	423	<del>532836-3</del>
121.92 (4.800)	123.82 (4.875)	111.76 (4.400)	44 359.41 (14.150)
369.57 (14.550)	377.19 (14.850)	405	532836-2
116.84 (4.600)	118.74 (4.675)	106.68 (4.200)	42 344.17 (13.550)
354.33 (13.950)	361.95 (14.250)	387	532836-1

UNLESS OTHERWISE SPECIFIED DIMENSIONS ARE IN INCHES - MM TOLERANCES ON: DECIMALS ±.013 [.005] ANGLES ±	CONTRACT NO DR R. Seifried 5/16/83 CHK	AMP INCORPORATED Harrisburg, Pa. 17105
	MATERIAL FINISH	
	APPD DSGN APPD OTHER APPD	SIZE D
		FSCM NO 00779
		DRAWING NO 532836
		SCALE 4:1
		SHEET

